


実測図 S=1:400

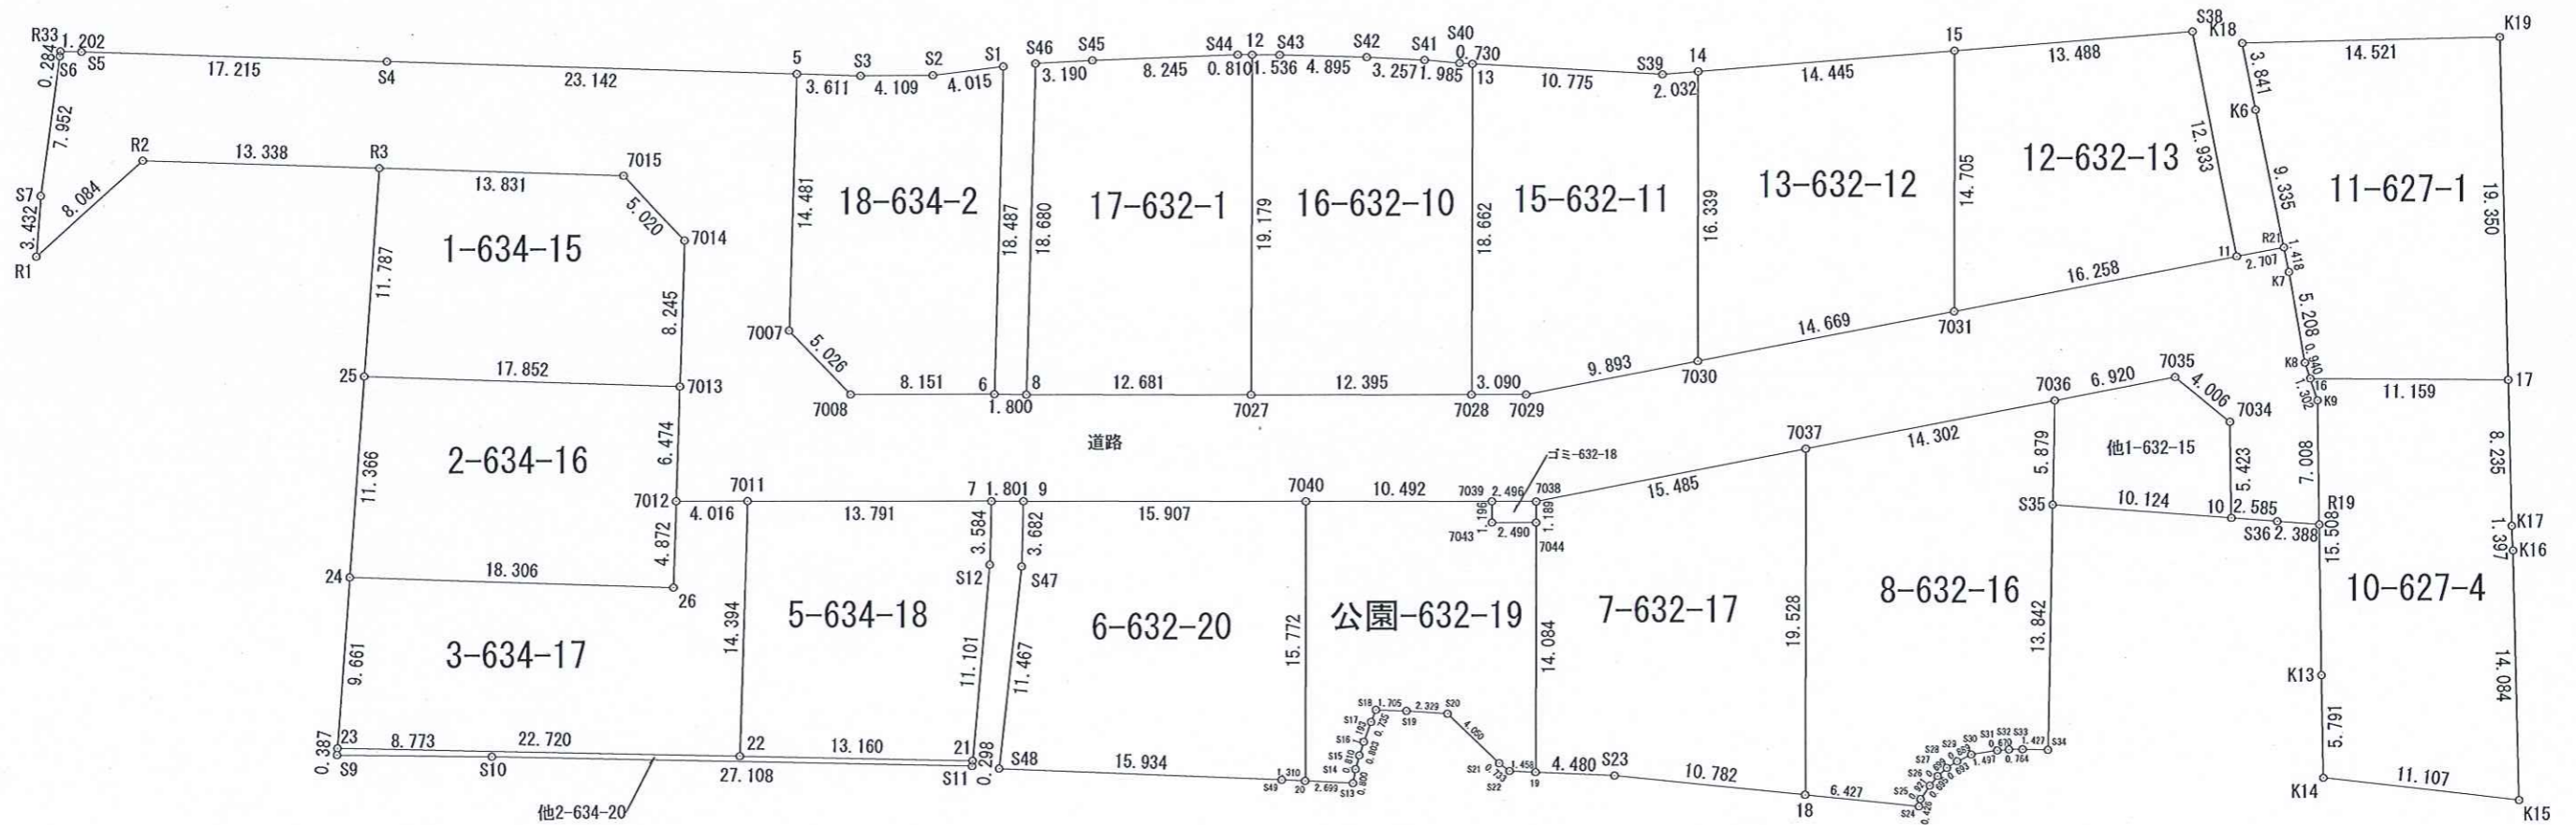

所在地	さぬき市長尾西字観音
作製年月日	令和4年4月29日
作製者	高松市円座町1580-10 土地家屋調査士 岡野上 竜二 二級建築士 宅地建物取引士

求積表

Table A 1-634-15 with columns: NO, Xn, Yn, Yn+1-Yn-1, Xn * (Yn+1-Yn-1). Includes summary rows for total area and ground area.

Table B 2-634-16 with columns: NO, Xn, Yn, Yn+1-Yn-1, Xn * (Yn+1-Yn-1). Includes summary rows for total area and ground area.

Table C 3-634-17 with columns: NO, Xn, Yn, Yn+1-Yn-1, Xn * (Yn+1-Yn-1). Includes summary rows for total area and ground area.

Table D 5-634-18 with columns: NO, Xn, Yn, Yn+1-Yn-1, Xn * (Yn+1-Yn-1). Includes summary rows for total area and ground area.

Table E 6-632-20 with columns: NO, Xn, Yn, Yn+1-Yn-1, Xn * (Yn+1-Yn-1). Includes summary rows for total area and ground area.

Table F 7-632-17 with columns: NO, Xn, Yn, Yn+1-Yn-1, Xn * (Yn+1-Yn-1). Includes summary rows for total area and ground area.

Table G 8-632-16 with columns: NO, Xn, Yn, Yn+1-Yn-1, Xn * (Yn+1-Yn-1). Includes summary rows for total area and ground area.

Table H 10-627-4 with columns: NO, Xn, Yn, Yn+1-Yn-1, Xn * (Yn+1-Yn-1). Includes summary rows for total area and ground area.

Table I 11-627-1 with columns: NO, Xn, Yn, Yn+1-Yn-1, Xn * (Yn+1-Yn-1). Includes summary rows for total area and ground area.

Table J 12-632-13 with columns: NO, Xn, Yn, Yn+1-Yn-1, Xn * (Yn+1-Yn-1). Includes summary rows for total area and ground area.

Table K 13-632-12 with columns: NO, Xn, Yn, Yn+1-Yn-1, Xn * (Yn+1-Yn-1). Includes summary rows for total area and ground area.

Table L 15-632-11 with columns: NO, Xn, Yn, Yn+1-Yn-1, Xn * (Yn+1-Yn-1). Includes summary rows for total area and ground area.

Table M 16-632-10 with columns: NO, Xn, Yn, Yn+1-Yn-1, Xn * (Yn+1-Yn-1). Includes summary rows for total area and ground area.

Table N 17-632-1 with columns: NO, Xn, Yn, Yn+1-Yn-1, Xn * (Yn+1-Yn-1). Includes summary rows for total area and ground area.

Table O 18-634-2 with columns: NO, Xn, Yn, Yn+1-Yn-1, Xn * (Yn+1-Yn-1). Includes summary rows for total area and ground area.

Table P 道路実測 with columns: NO, Xn, Yn, Yn+1-Yn-1, Xn * (Yn+1-Yn-1). Includes summary rows for total area and ground area.

Table Q 他1-632-15 with columns: NO, Xn, Yn, Yn+1-Yn-1, Xn * (Yn+1-Yn-1). Includes summary rows for total area and ground area.

Table R 他2-634-20 with columns: NO, Xn, Yn, Yn+1-Yn-1, Xn * (Yn+1-Yn-1). Includes summary rows for total area and ground area.

Table S 公園-632-19 with columns: NO, Xn, Yn, Yn+1-Yn-1, Xn * (Yn+1-Yn-1). Includes summary rows for total area and ground area.

Table T コミ-632-18 with columns: NO, Xn, Yn, Yn+1-Yn-1, Xn * (Yn+1-Yn-1). Includes summary rows for total area and ground area.